



SUPRAFATA CONSTRUITA SUBSOL= 372.85 MP
 INALTIME SUBSOL= 2.20 M


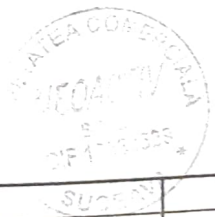


PROIECTANT: S.C. NEOACTIV S.R.L. SUCEAVA 0745/ 008 631; 0745/ 532 283 www.neoactiv.ro		BENEFICIAR: S.C.MAICARIU SRL-CUI: RO 12458932 AMPLASAMENT: STR.CALEA UNIRII, NR.35, SUCEAVA JUD.SUCEAVA		FAZA: D.T.A.C.
Sef proiect	Numele si prenumele Ing. L.Pintea	Semnatura 	Scara: 1:150	DENUMIRE PROIECT: RELEVU CLADIRE EXISTENTA
Relevat	Ing. Pintea A.			PLAN SUBSOL SPATIU 1
Desenat	Ing. Pintea A.			A03

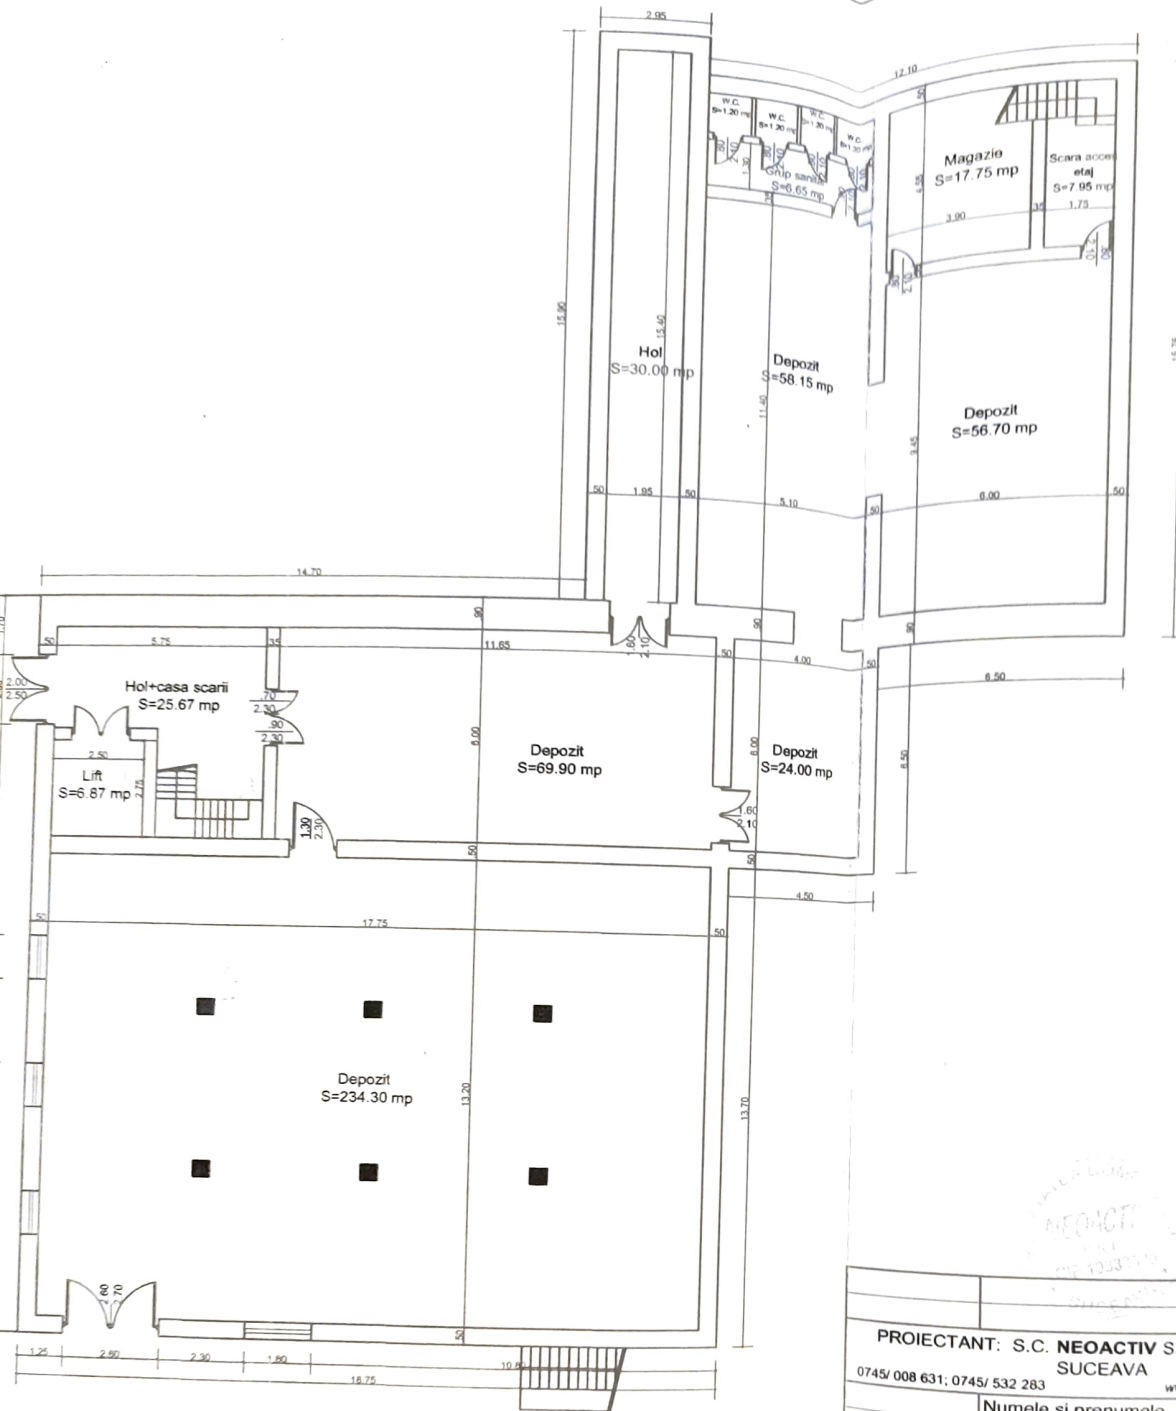


SUPRAFATA CONSTRUITA PARTER= 661.36 MP
 INALTIME PARTER= 3.00 M

PROIECTANT: S.C. NEOACTIV S.R.L. SUCEAVA		BENEFICIAR: S.C. MAICARIU SRL-CUI: RO 12458932 AMPLASAMENT: STR. CALEA UNIRII, NR. 35, SUCEAVA JUD. SUCEAVA.		FAZA: D.T.A.C.
0745/ 008 631; 0745/ 532 283	www.neoactiv.ro	Scara: 1:150	DENUMIRE PROIECT: RELEVU CLADIRE EXISTENTA	A04
Sef proiect Relevat Desenat	Numele si prenumele Ing. L.Pintea Ing. Pintea A. Ing. Pintea A.	Semnatura 	PLAN PARTER SPATIU 1	

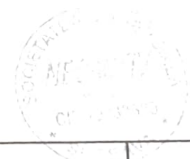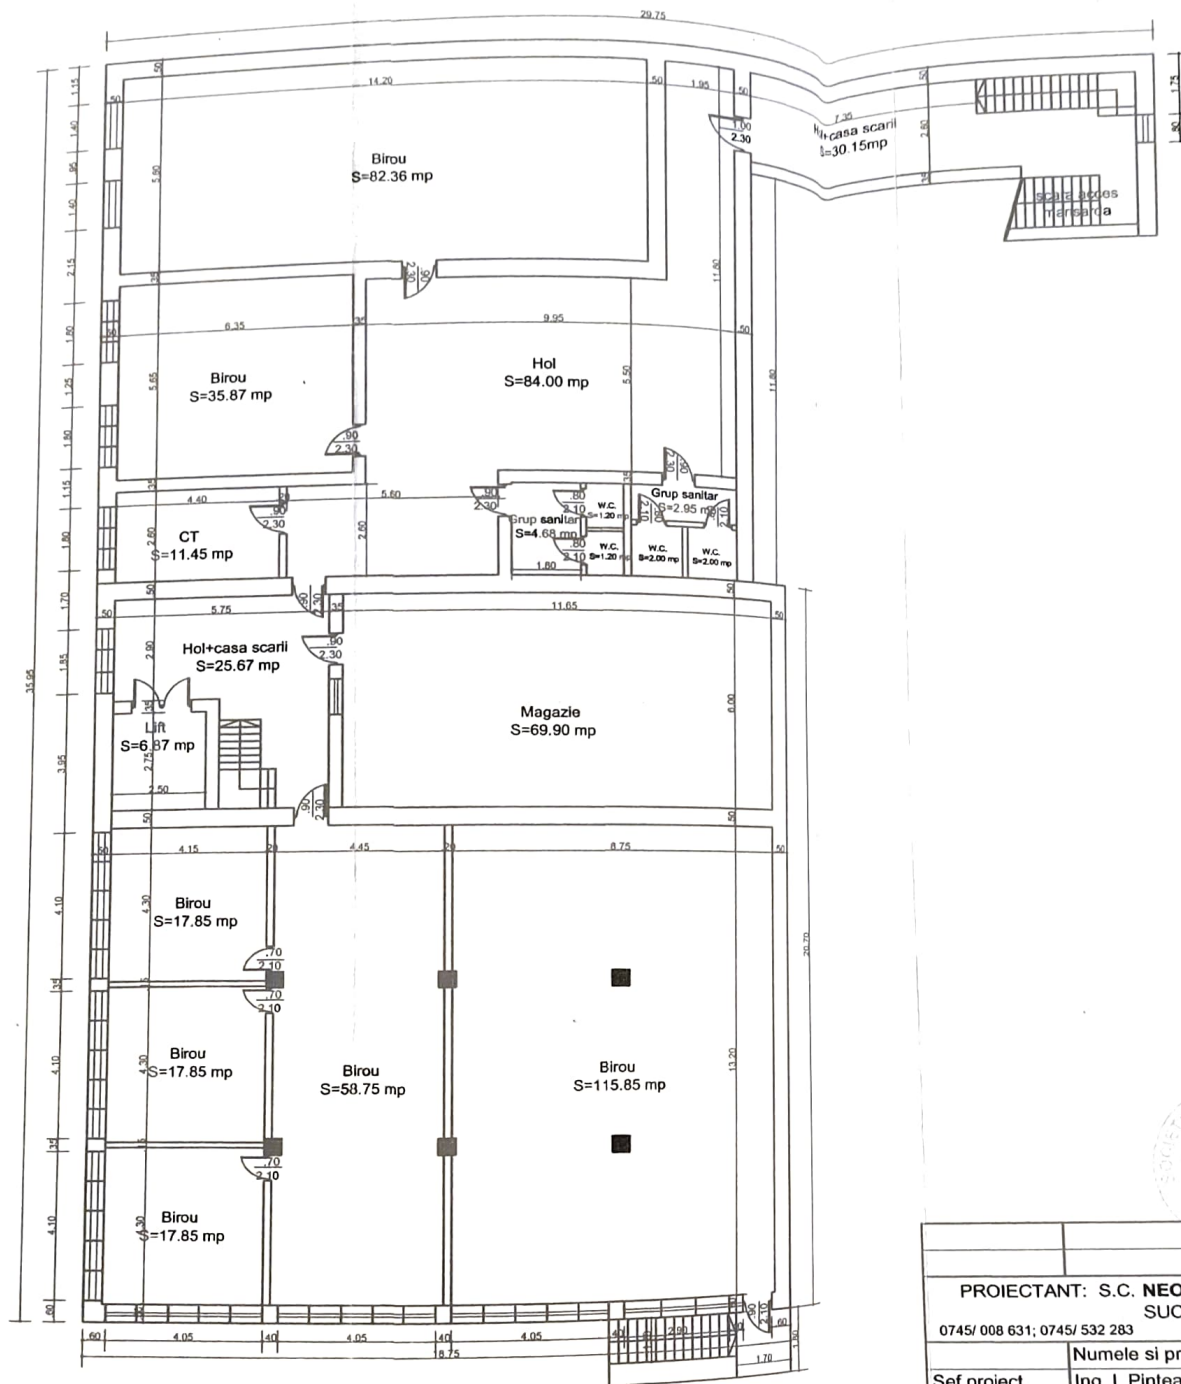

SUPRAFATA CONSTRUITA ETAJ = 705.80 MP
 INALTIME ETAJ= 3.70 M

PROIECTANT: S.C. NEOACTIV S.R.L. SUCEAVA 0745/ 008 631; 0745/ 532 283 www.neoactiv.ro		BENEFICIAR: S.C.MAICARIU SRL-CUI: RO 12458932 AMPLASAMENT: STR.CALEA UNIRII, NR.35, SUCEAVA JUD.SUCEAVA.	
Sef proiect	Ing. L.Pintea	Semnatura	Scara: 1:150
Relevat	Ing. Pintea A.	PLAN ETAJ SPATIU 1	DENUMIRE PROIECT: RELEVU CLADIRE EXISTENTA.
Desenat	Ing. Pintea A.		

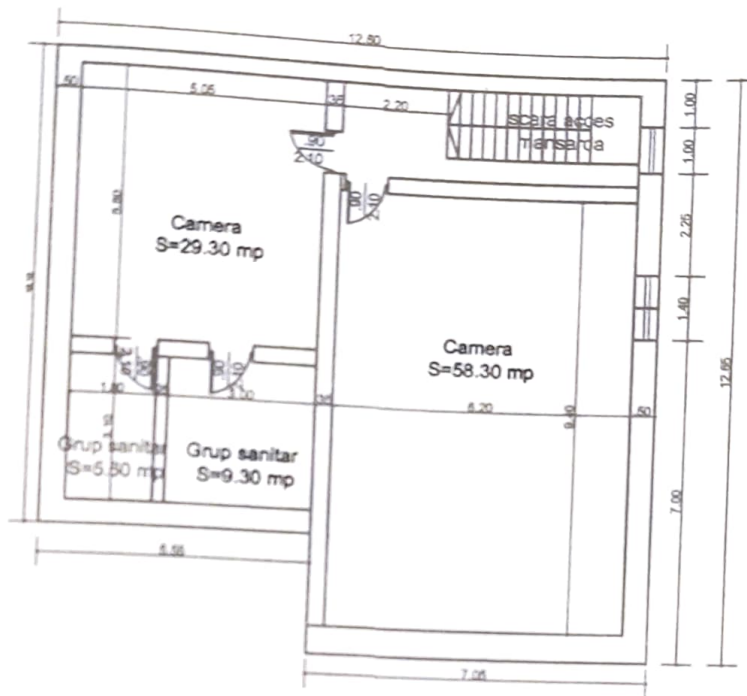

SUPRAFATA CONSTRUITA MANSARDA = 145.13 MP
 INALTIME MANSARDA = 2.50 M



PROIECTANT: S.C. NEOACTIV S.R.L. SUCEAVA 0745/ 008 631; 0745/ 532 283 www.neoactiv.ro		BENEFICIAR: S.C.MAICARIU SRL-CUI: RO 12458932 AMPLASAMENT: STR.CALEA UNIRII, NR.35, SUCEAVA JUD.SUCEAVA.		
Numele si prenumele	Semnatura	Scara:	DENUMIRE PROIECT:	FAZA:
Ing. L.Pintea		1:150	RELEVU CLADIRE EXISTENTA.	D.T.A.C.
Ing. Pintea A.			PLAN MANSARDA SPATIU 1	A06
Ing. Pintea A.				